


35  
A1.3 NORTH ELEVATION  
SCALE: 1/8" = 1'-0"


15 BUILDING SECTION  
 A1.4 SCALE: 1/8" = 1'-0"

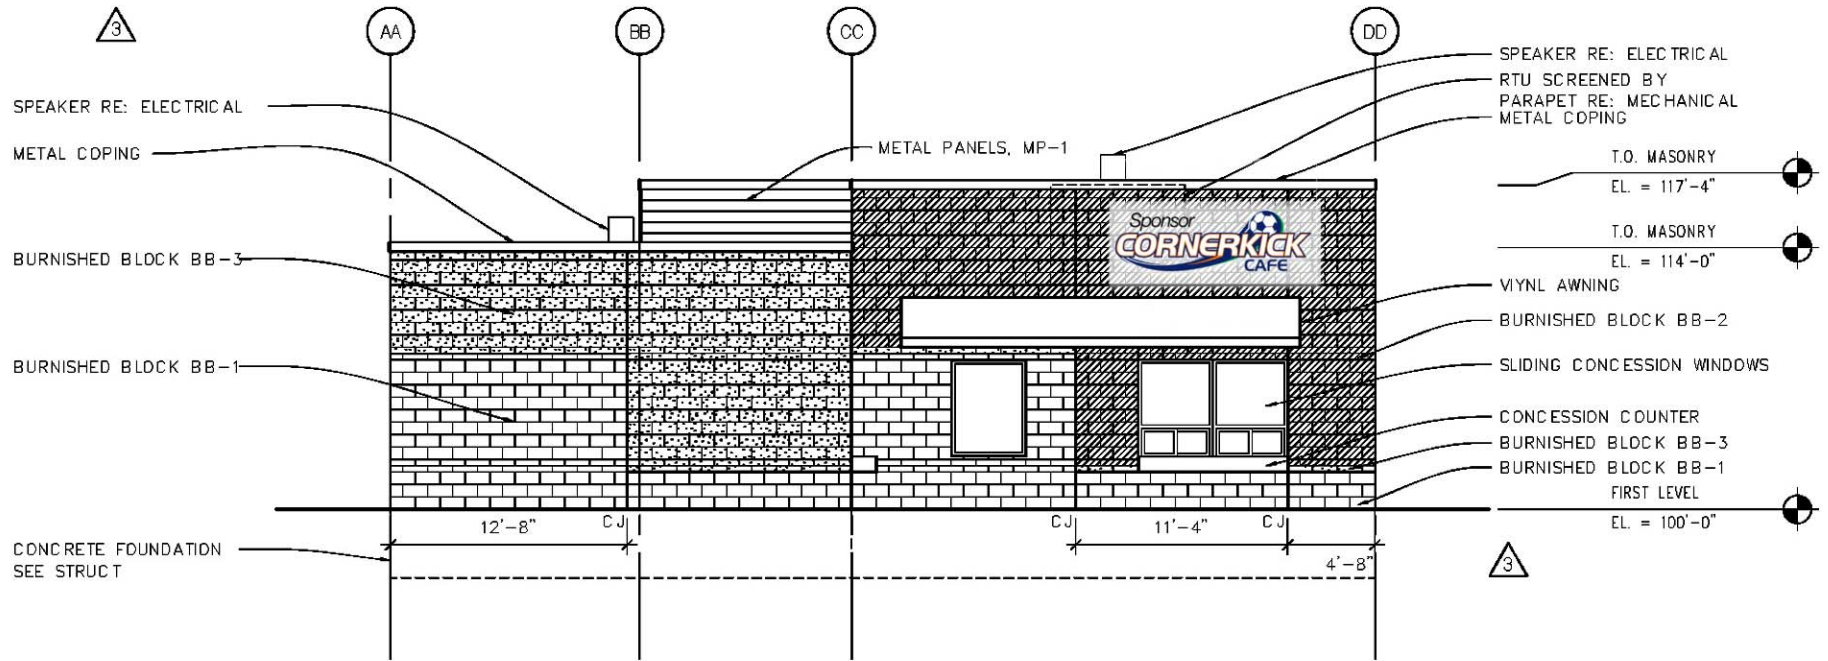

25  
A1.5

# SOUTH ELEVATION

SCALE: 1/8" = 1'-0"

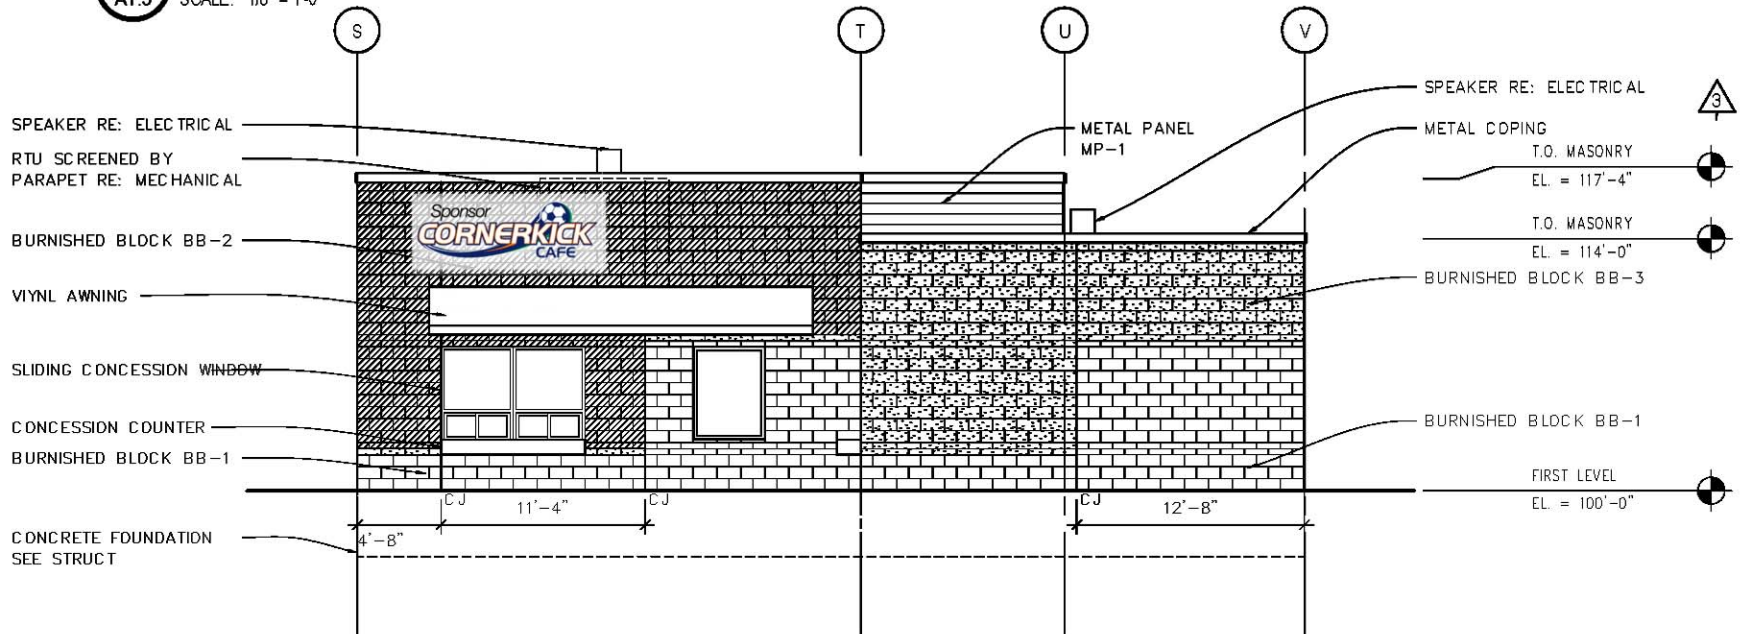

*Sponsor*



**CORNERKICK**  
**CAFE**