




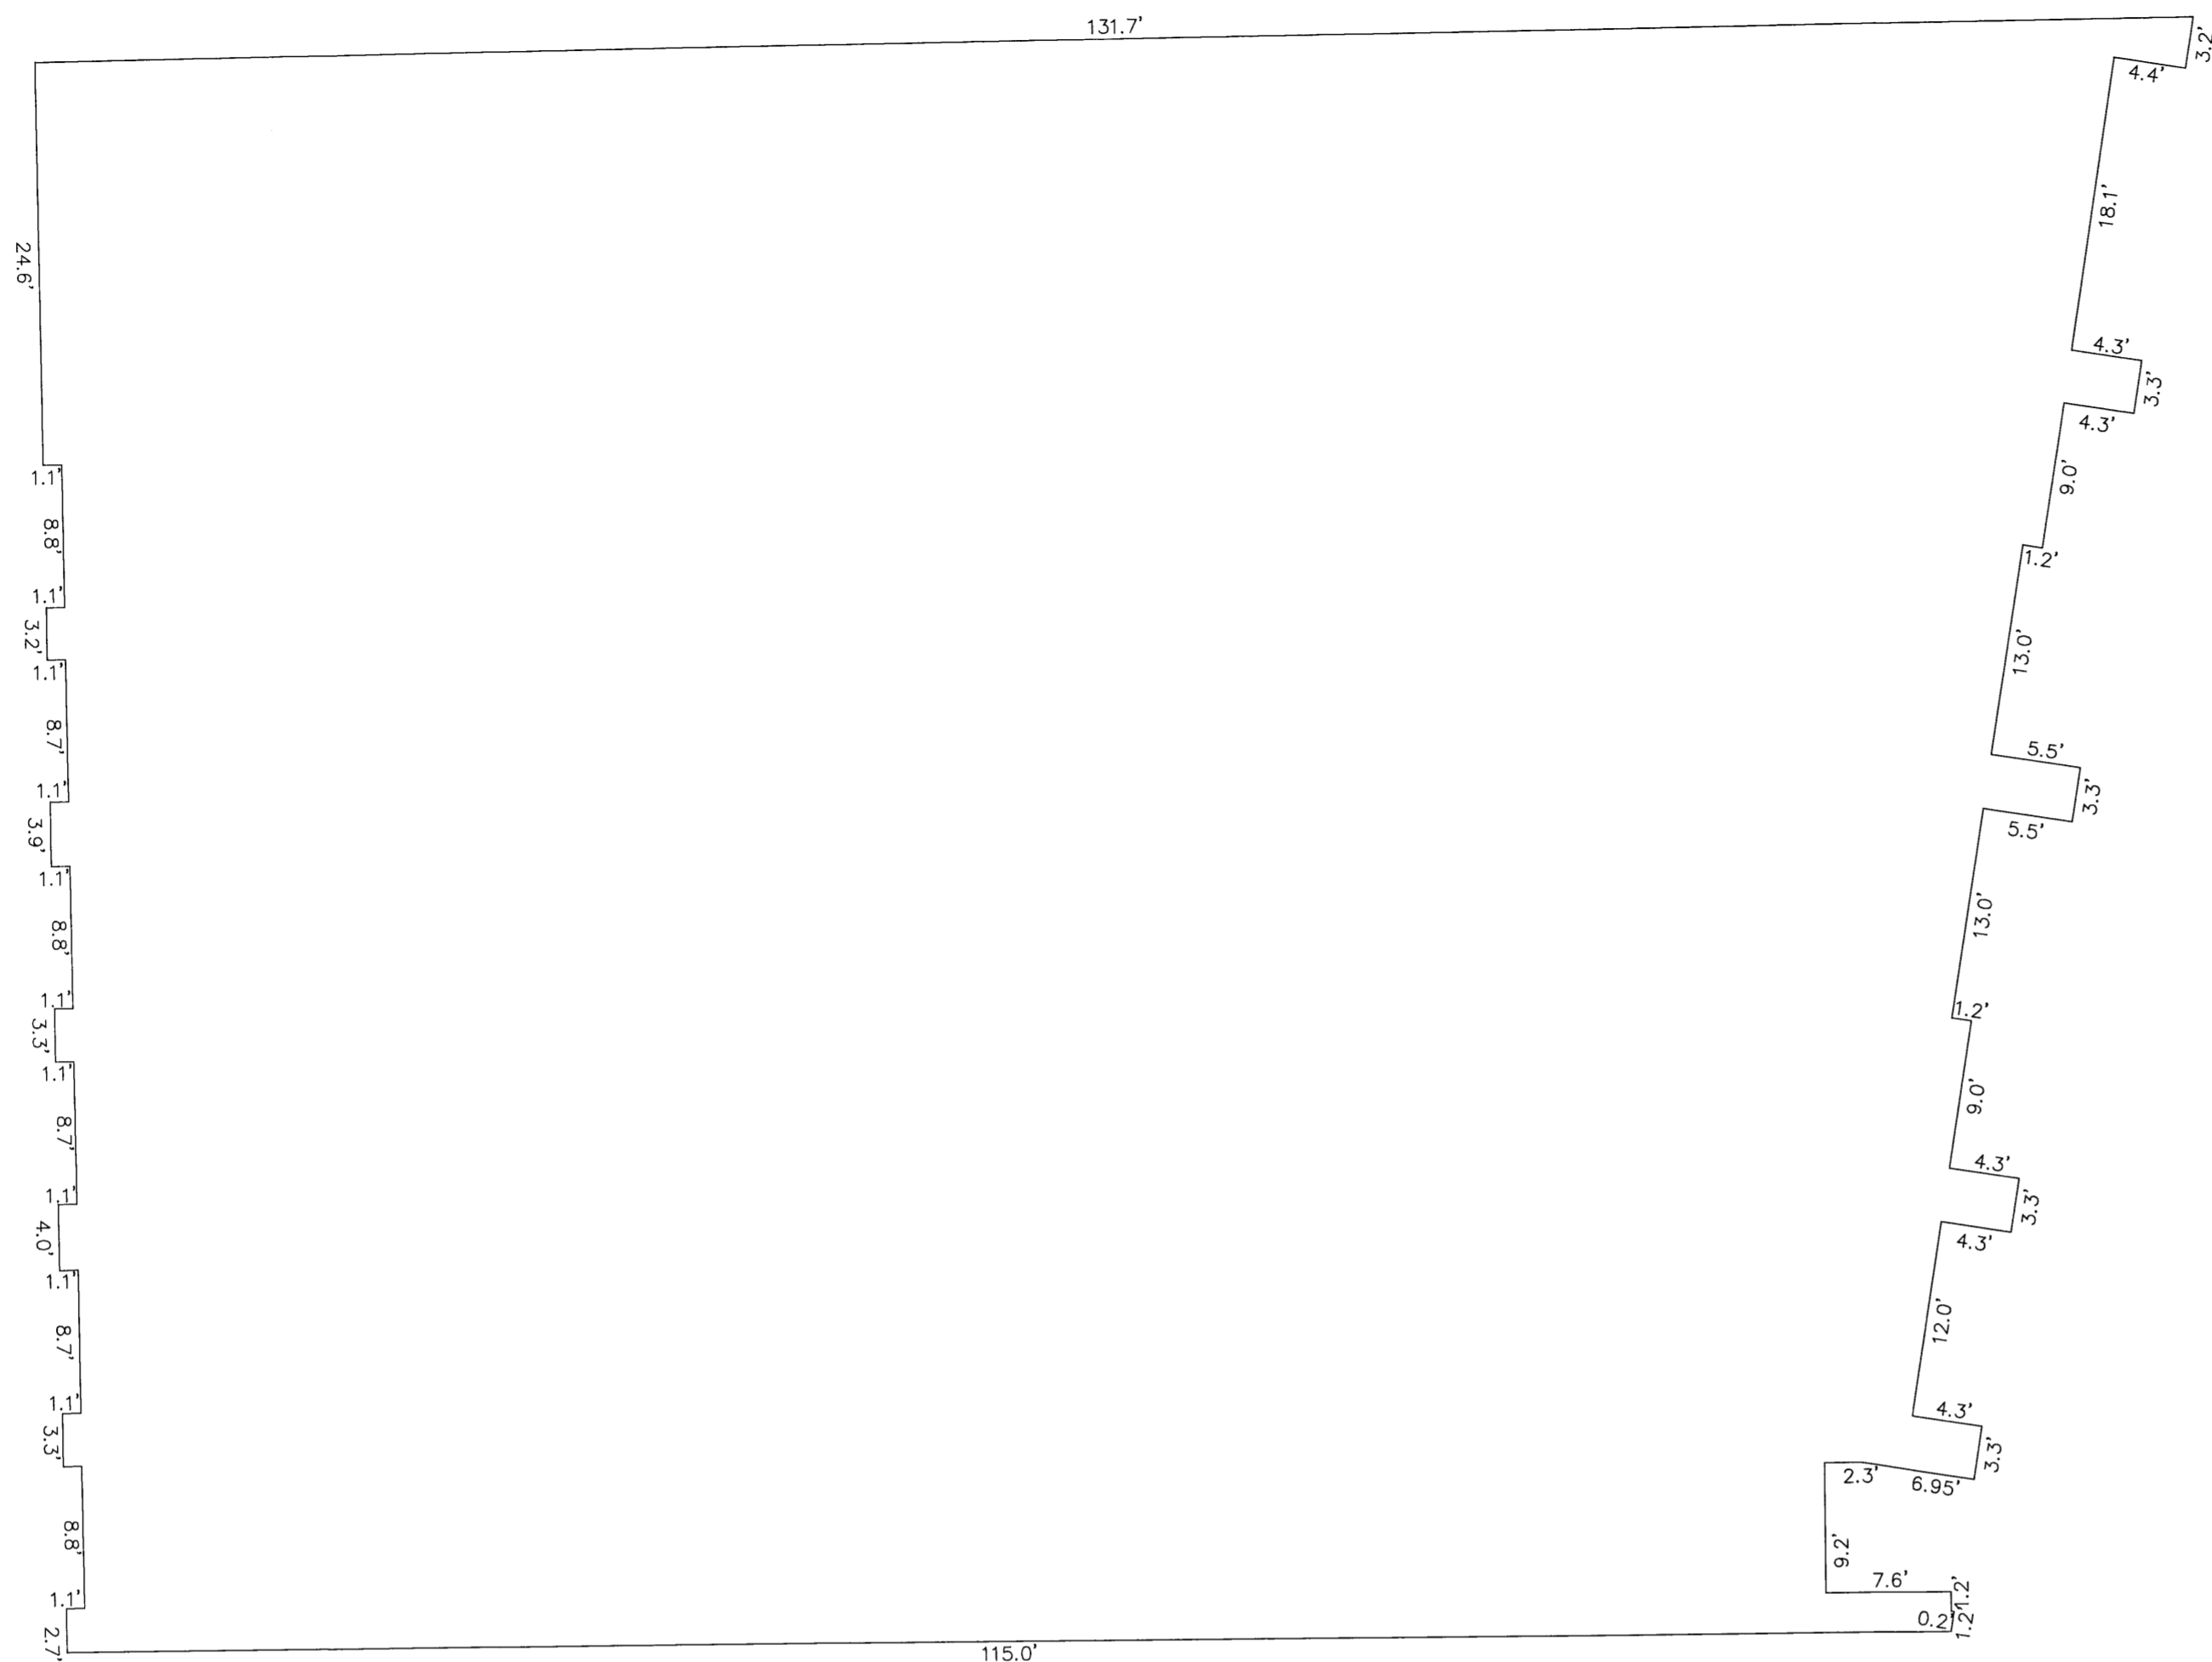


NOTES:
 1. CEILING ELEVATIONS AS SHOWN IN UNITS 1A, 1B, & UNIT 2, ARE TO THE BOTTOM OF CEILING SUPPORT BEAM
 2. ELEVATIONS AS SHOWN BASED UPON THE JOHNSON COUNTY CONTROL NETWORK

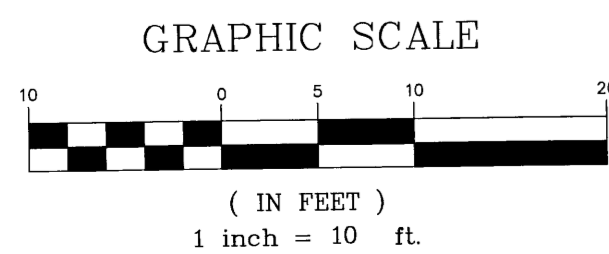


BUILDING FOOT PRINT

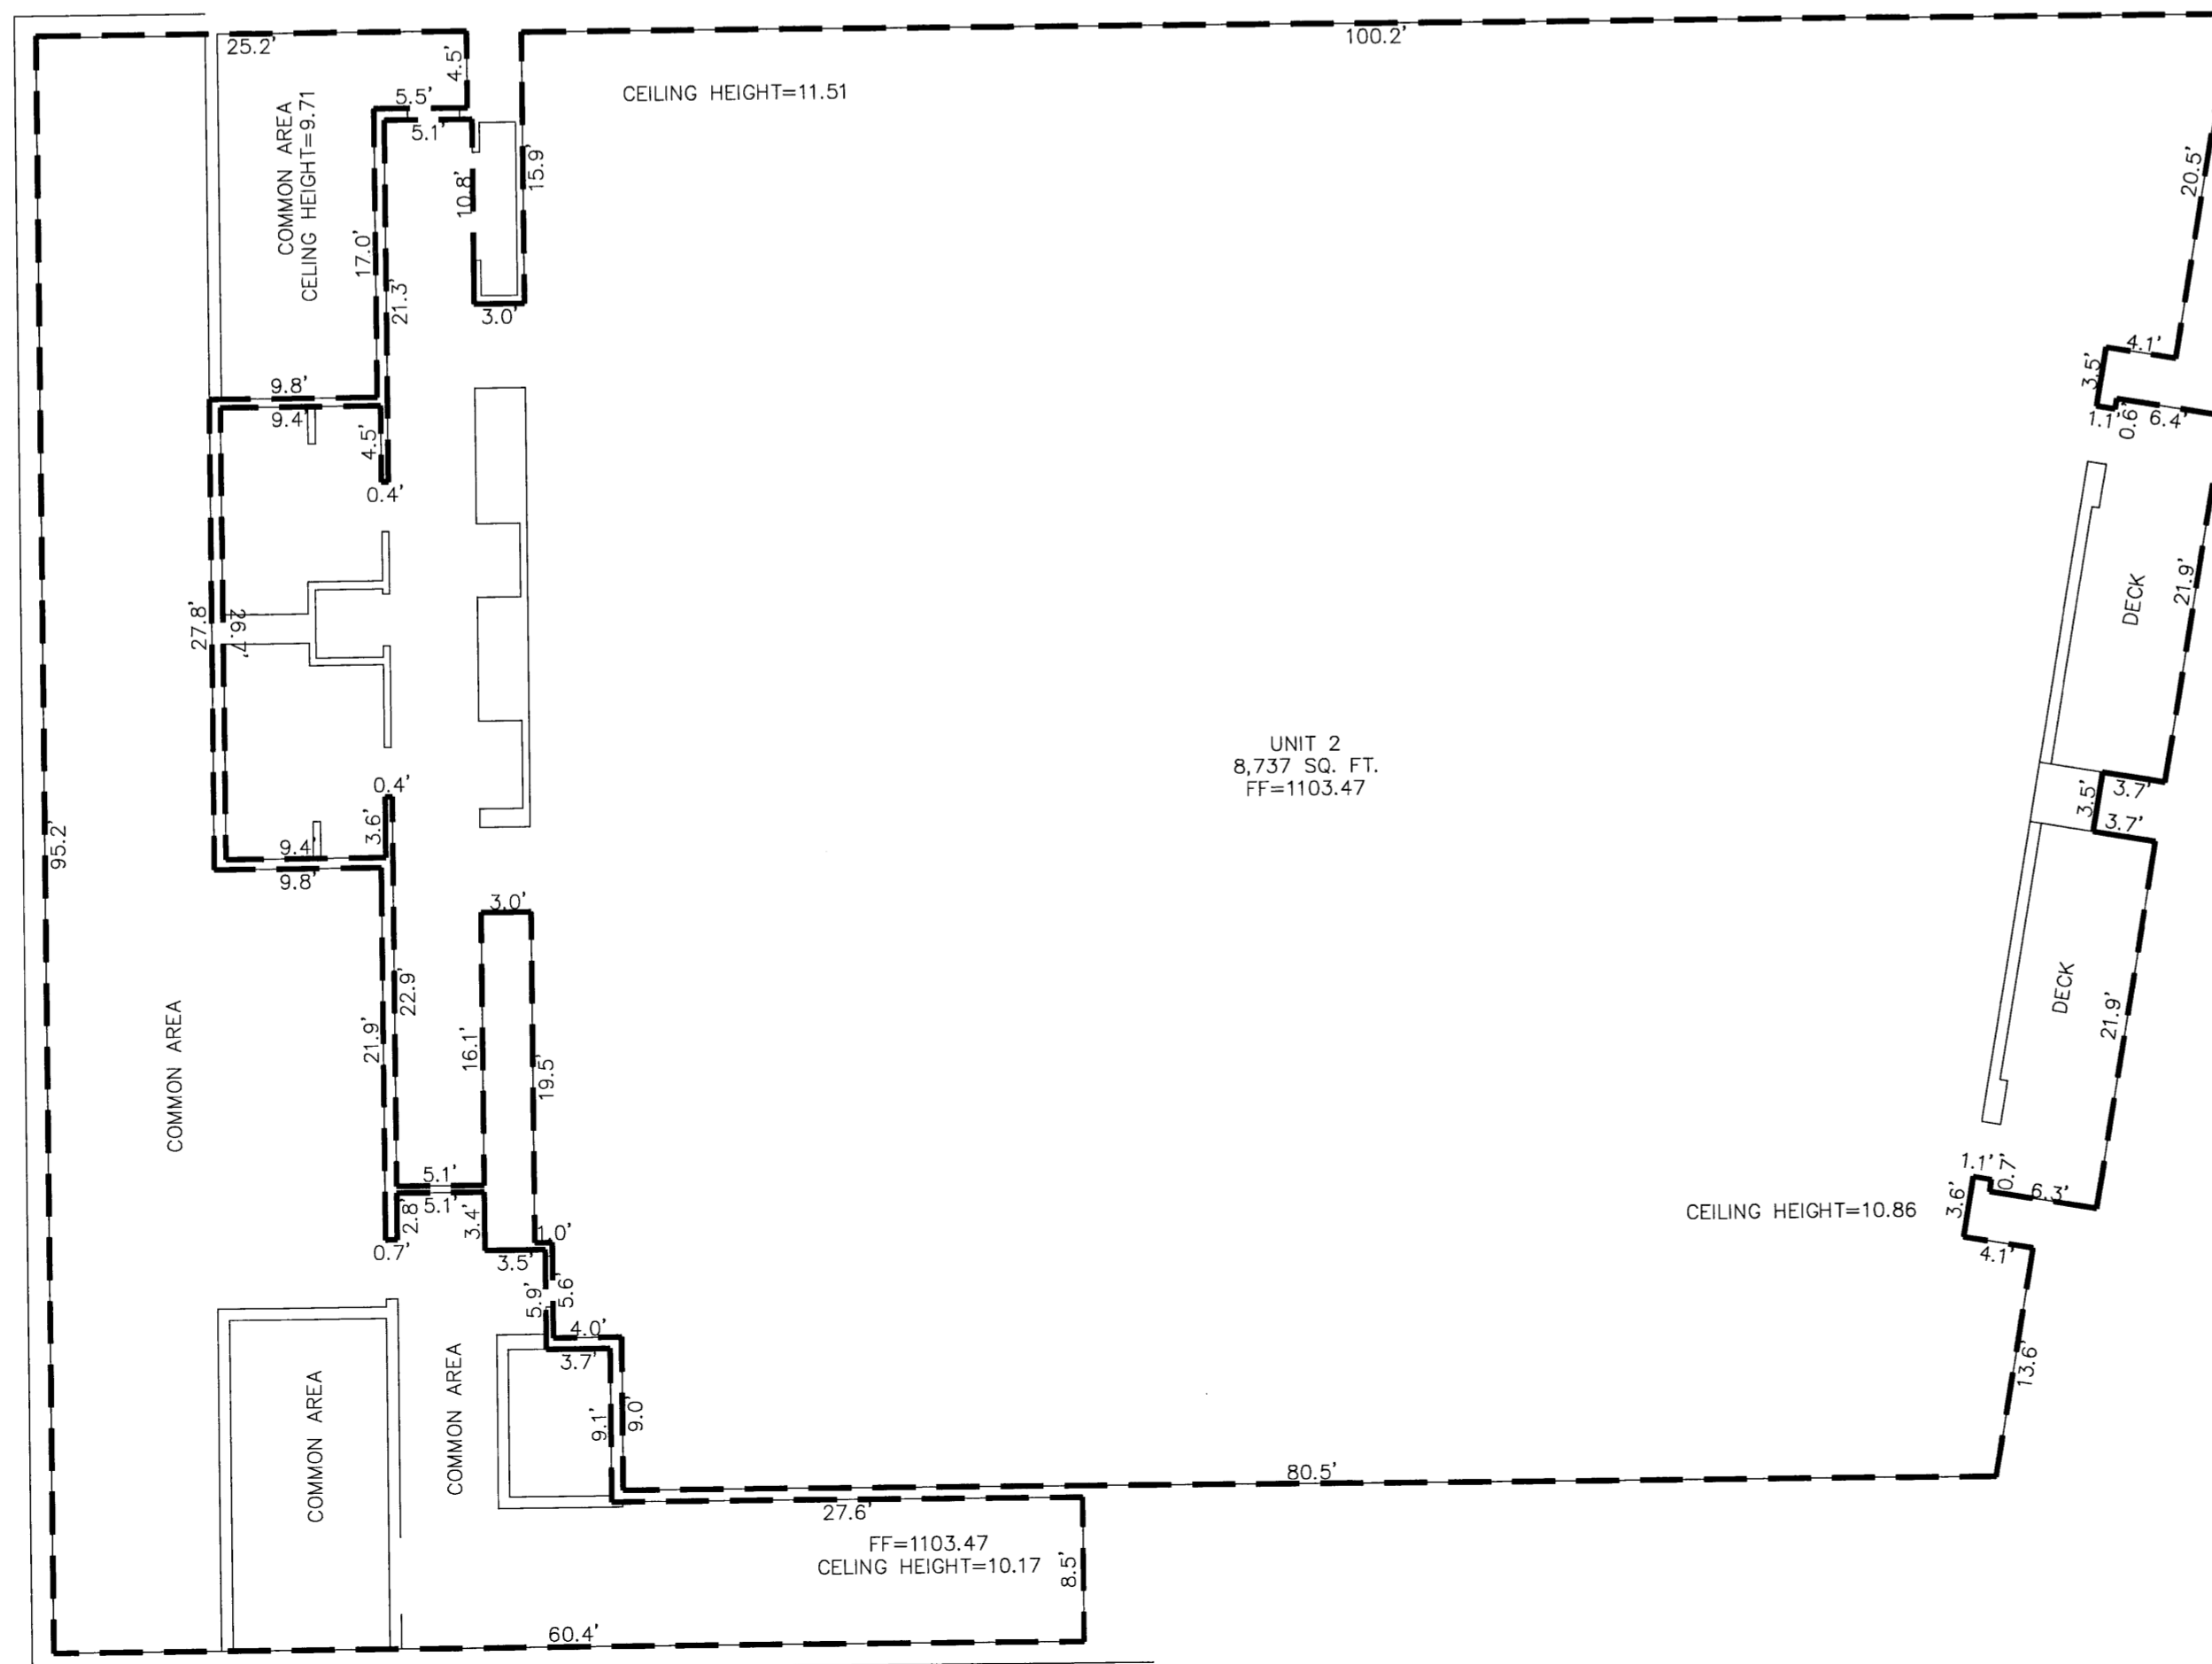

SECOND FLOOR

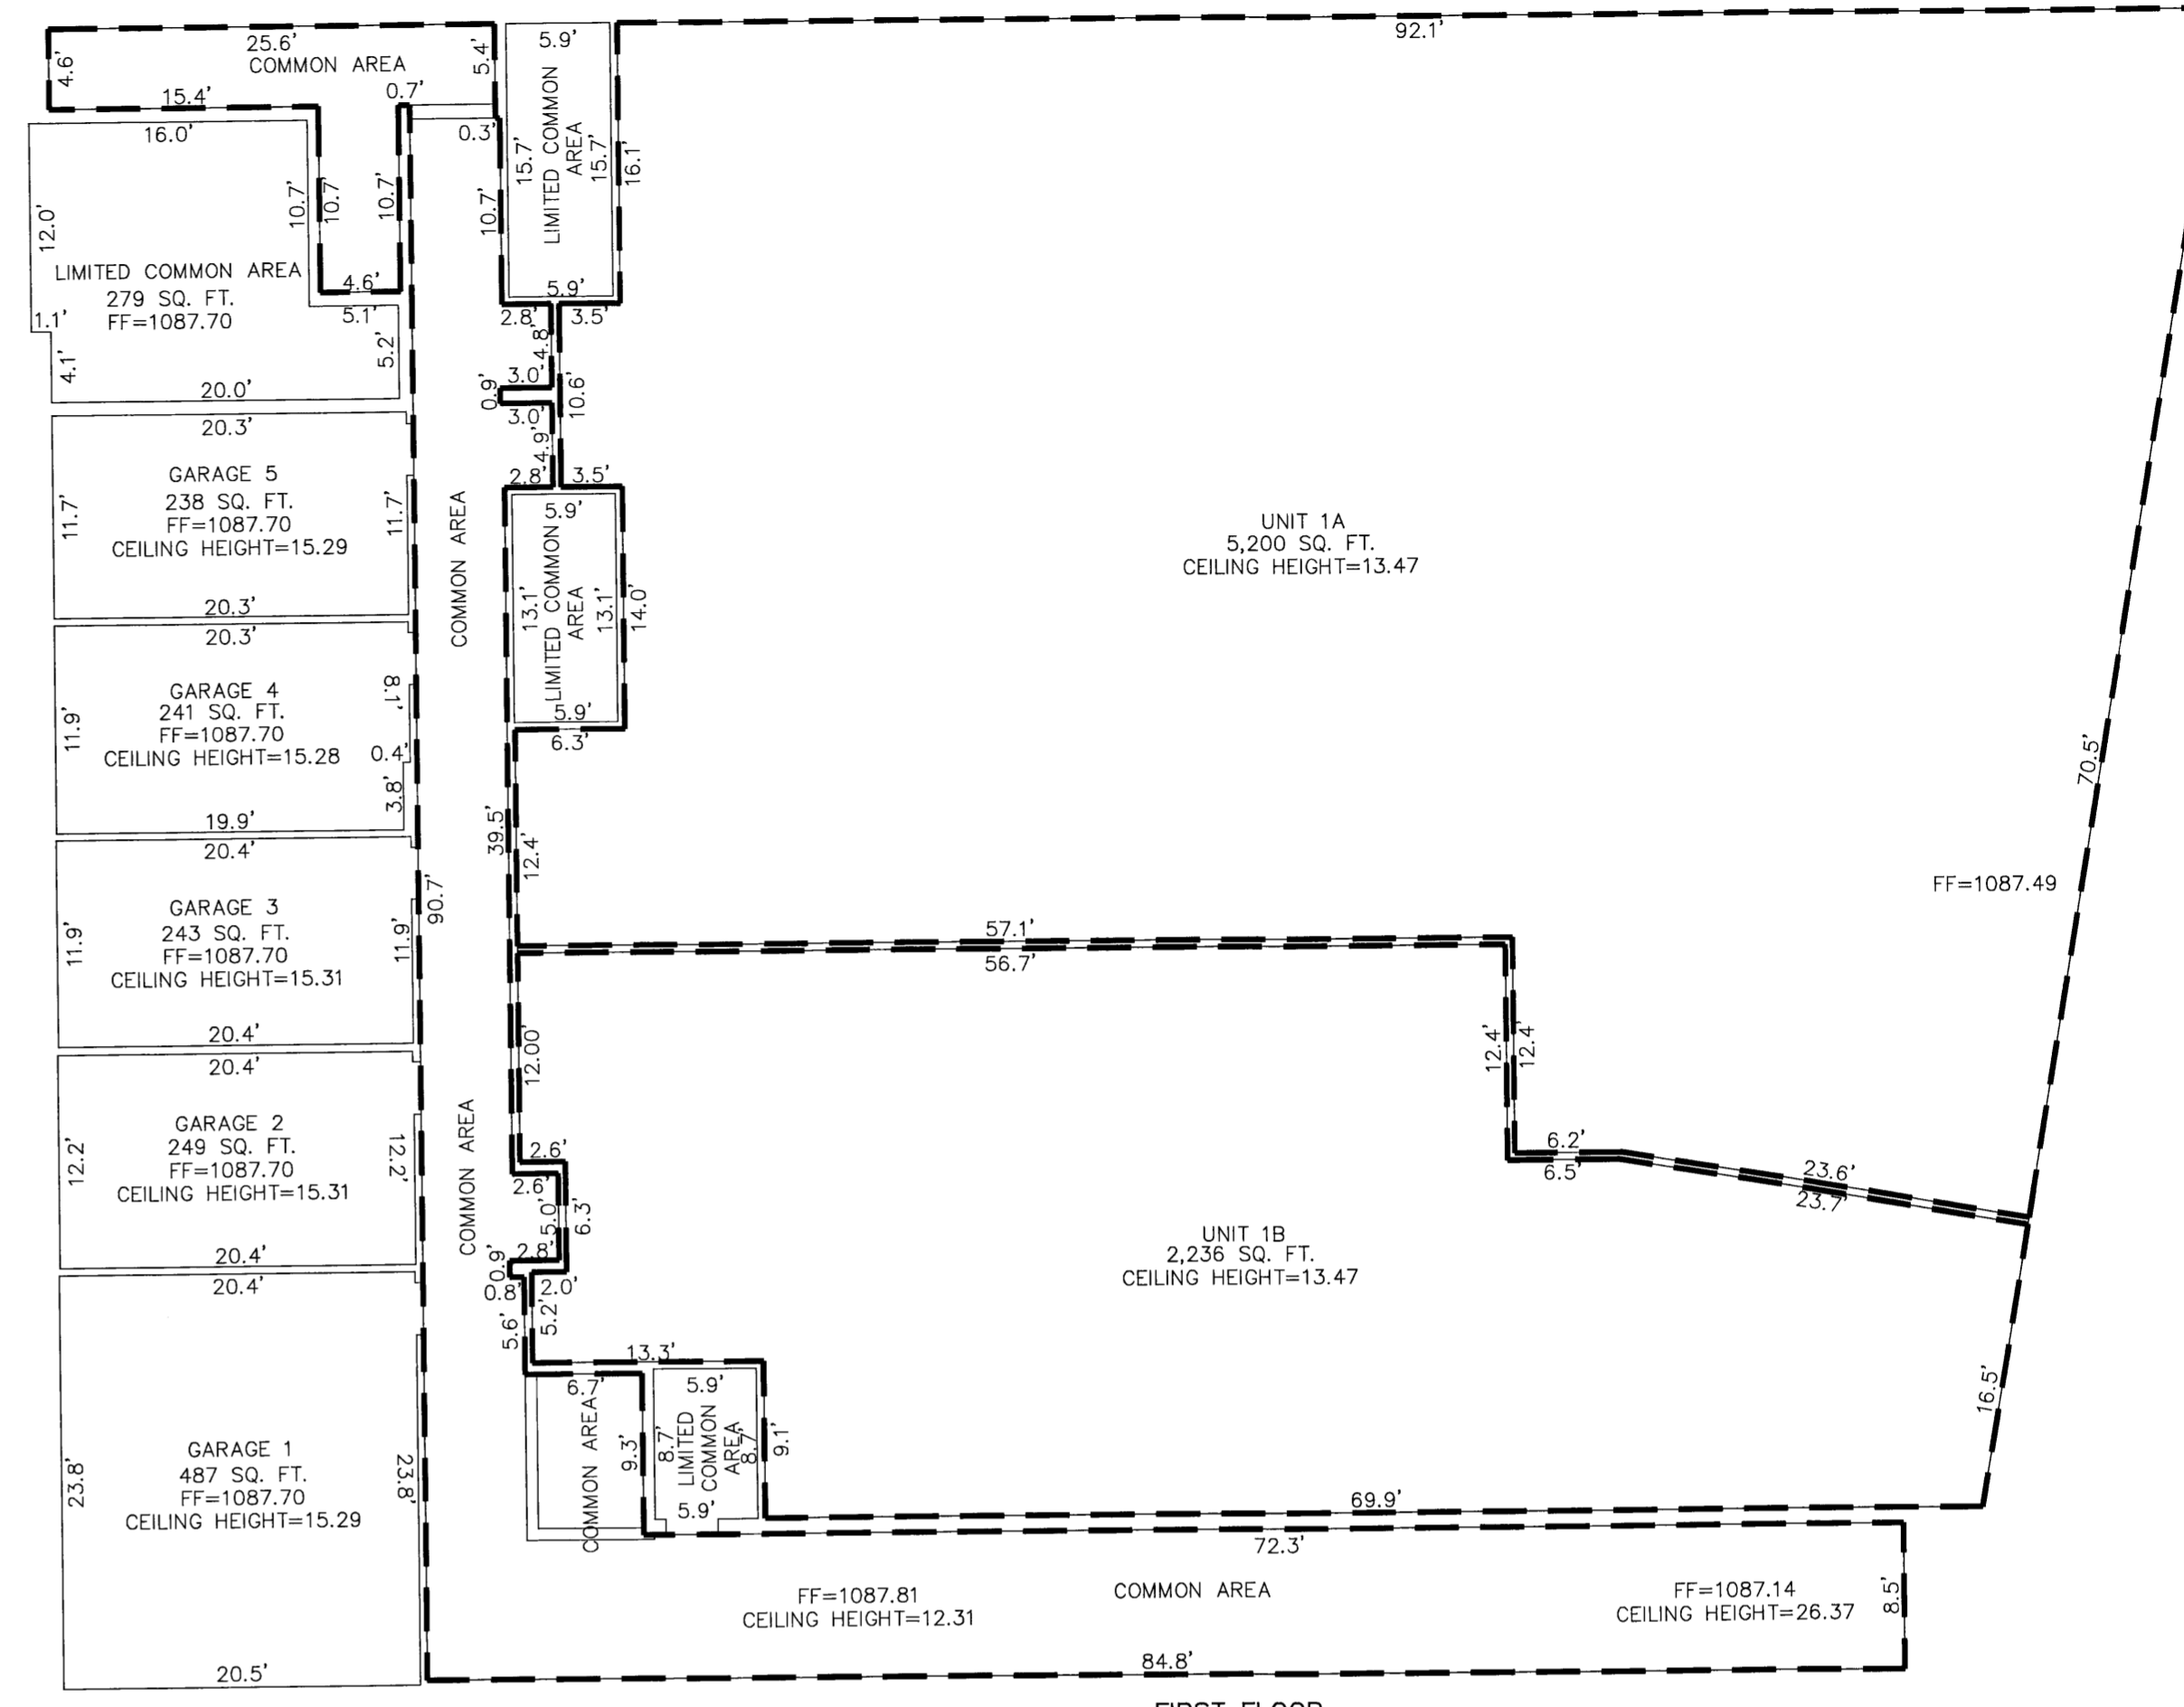

FIRST FLOOR

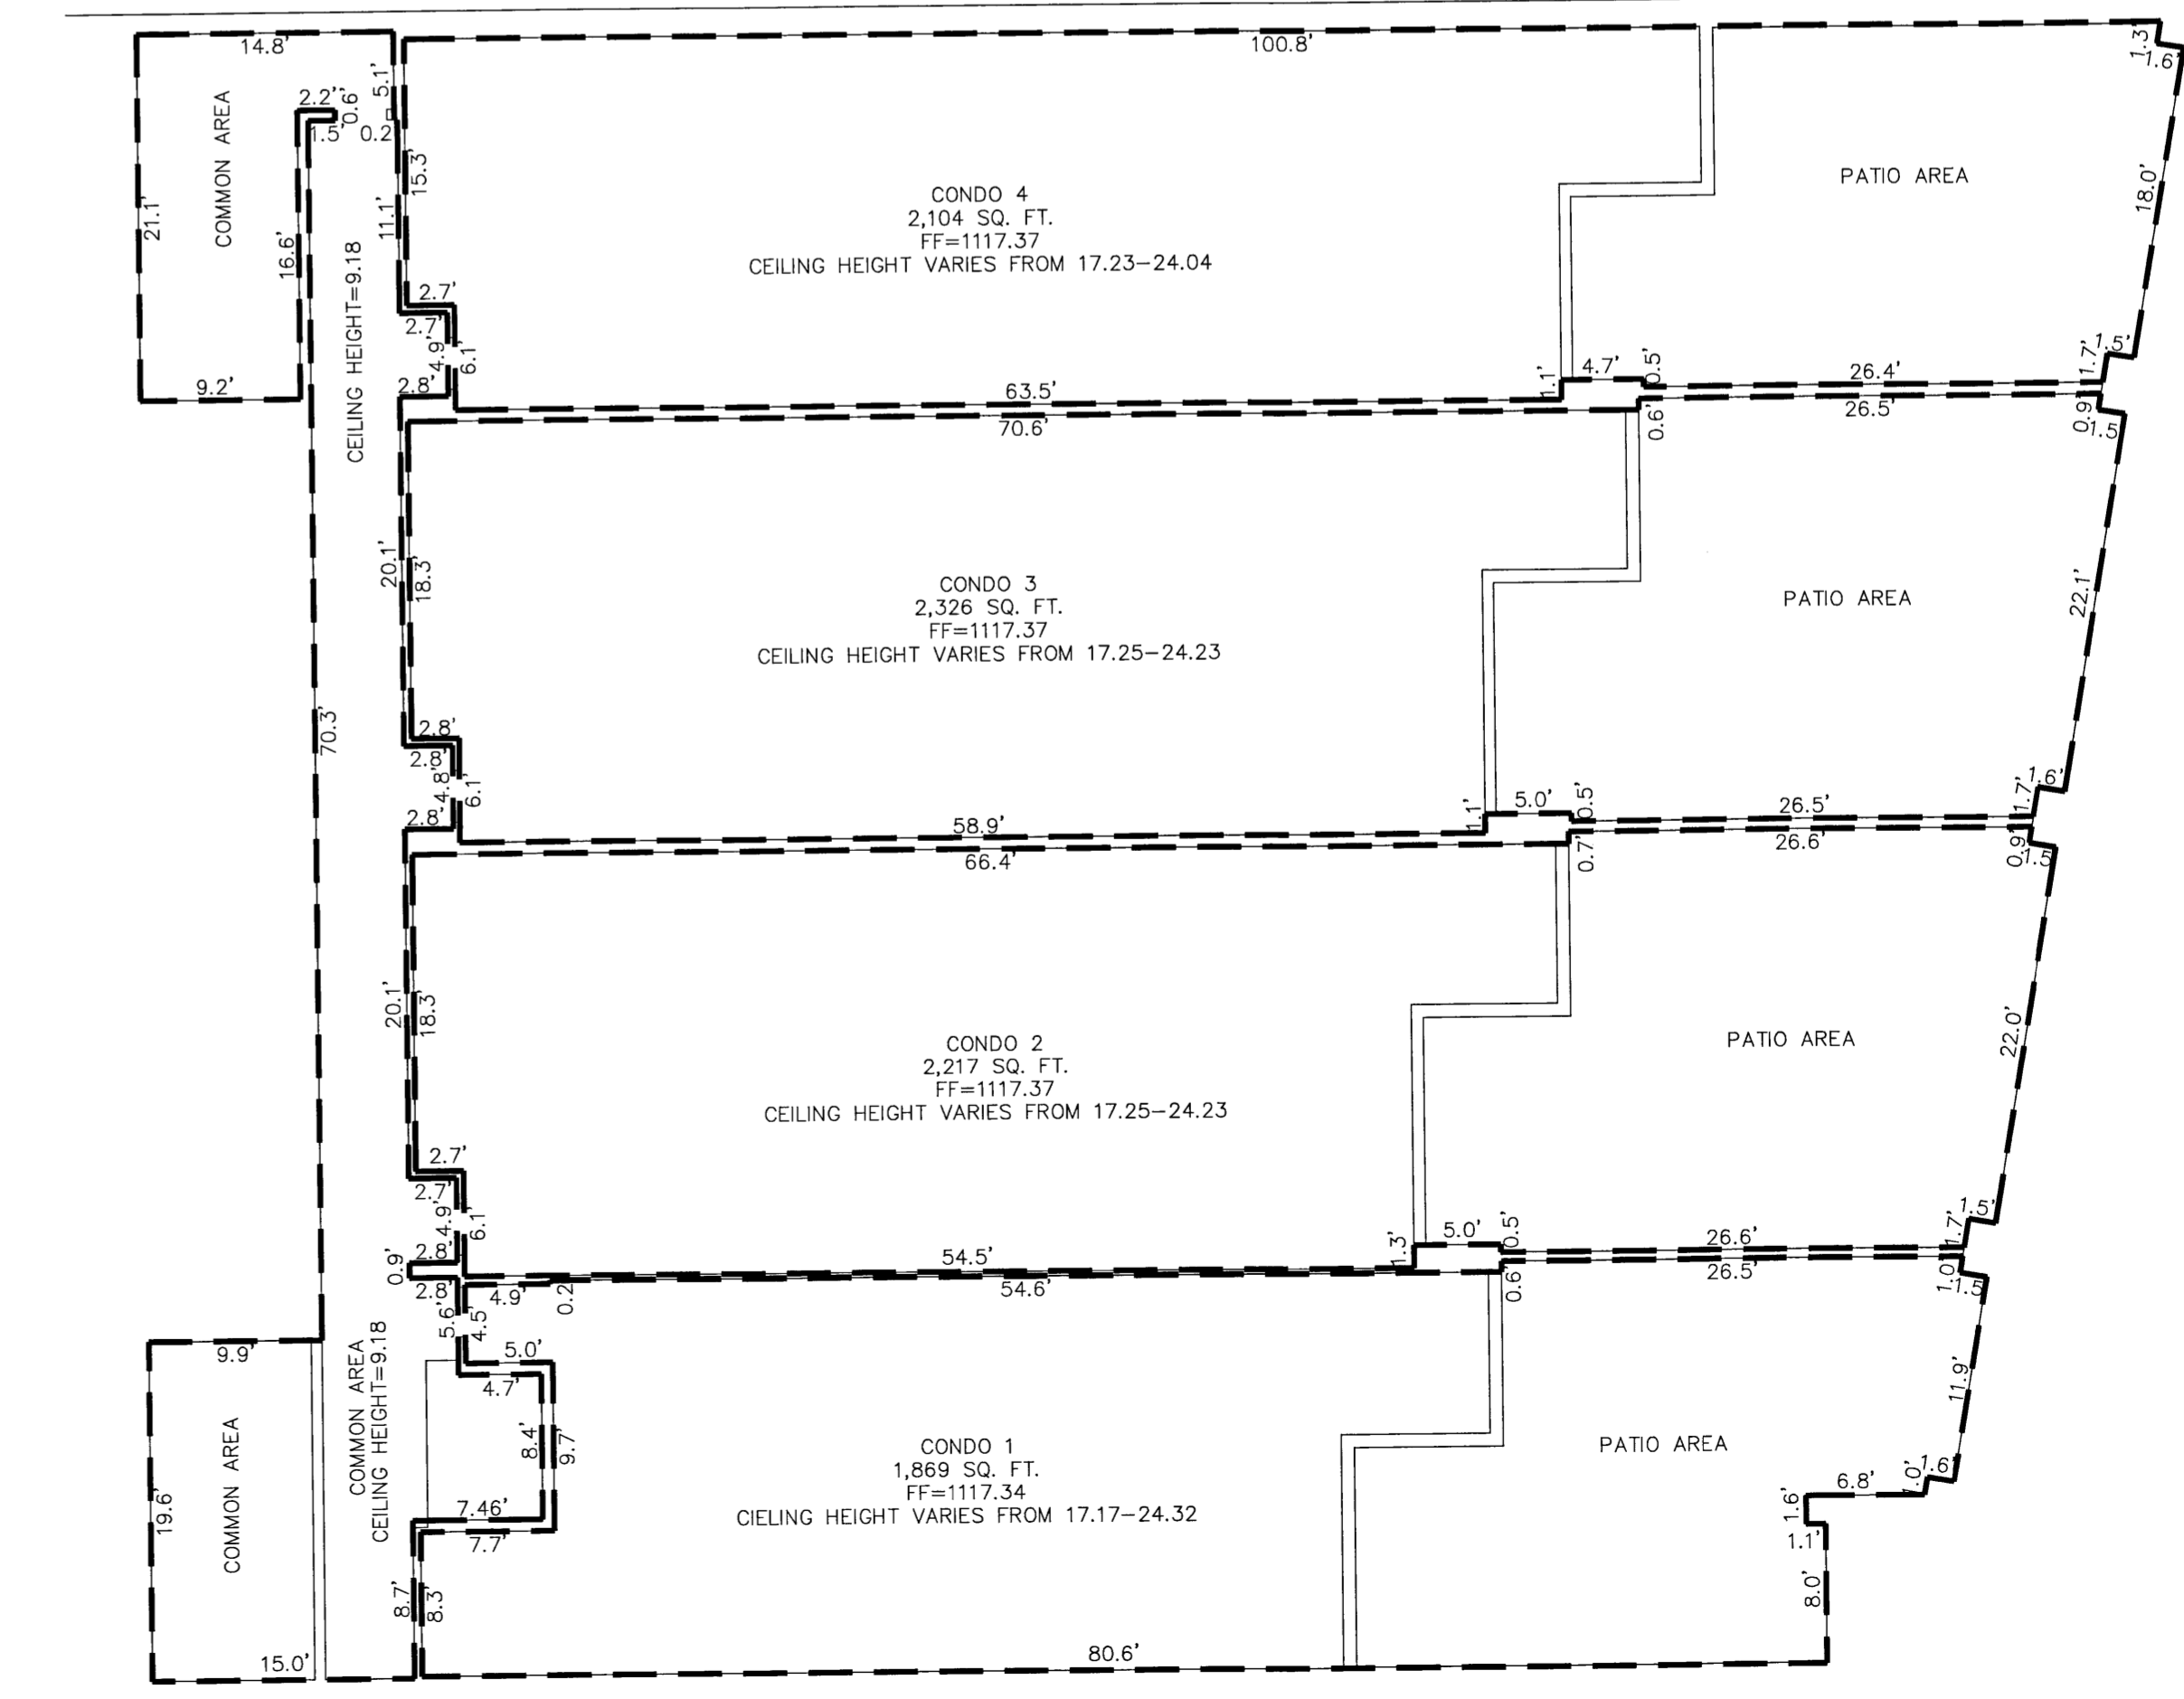

THIRD FLOOR

KAW VALLEY ENGINEERING IS AUTHORIZED TO OFFER SURVEYING SERVICES IN THE STATE OF KANSAS UNTIL DECEMBER 31, 2010 BY LICENSE NUMBER LS-20

THIS DRAWING SHALL NOT BE UTILIZED BY ANY PERSON, FIRM, OR CORPORATION IN WHOLE OR IN PART WITHOUT THE SPECIFIC PERMISSION OF KAW VALLEY ENGINEERING, INC.

PROJ. NO. C09_4778		DATE 5/12/09		DESIGNER		DRAWN BY RCS		CFN		SHEET 4778PLAT		REV		RCS		KJD											
PHOENIX CONDOMINIUMS 7924 SANTA FE DRIVE OVERLAND PARK, KANSAS												CONDOMINIUM PLAT		REV		DATE		DESCRIPTION		DSN		DWN		CHK			
14700 W. 114TH TERRACE LENEXA, KANSAS 66215 913-894-5150 FAX 913-894-5977 E-MAIL lxxkvweng.com WEB SITE www.kaweng.com												KAW VALLEY ENGINEERING, INC. - CONSULTING ENGINEERS Offices: Junction City, Mo. Lenexa, Ks. Soling, Ks.		0		05/12/09		INITIAL ISSUE									