


**EXHIBIT E**  
**MAP OF STAR BOND PROJECT DISTRICT**

# STAR BOND PROJECT MAP

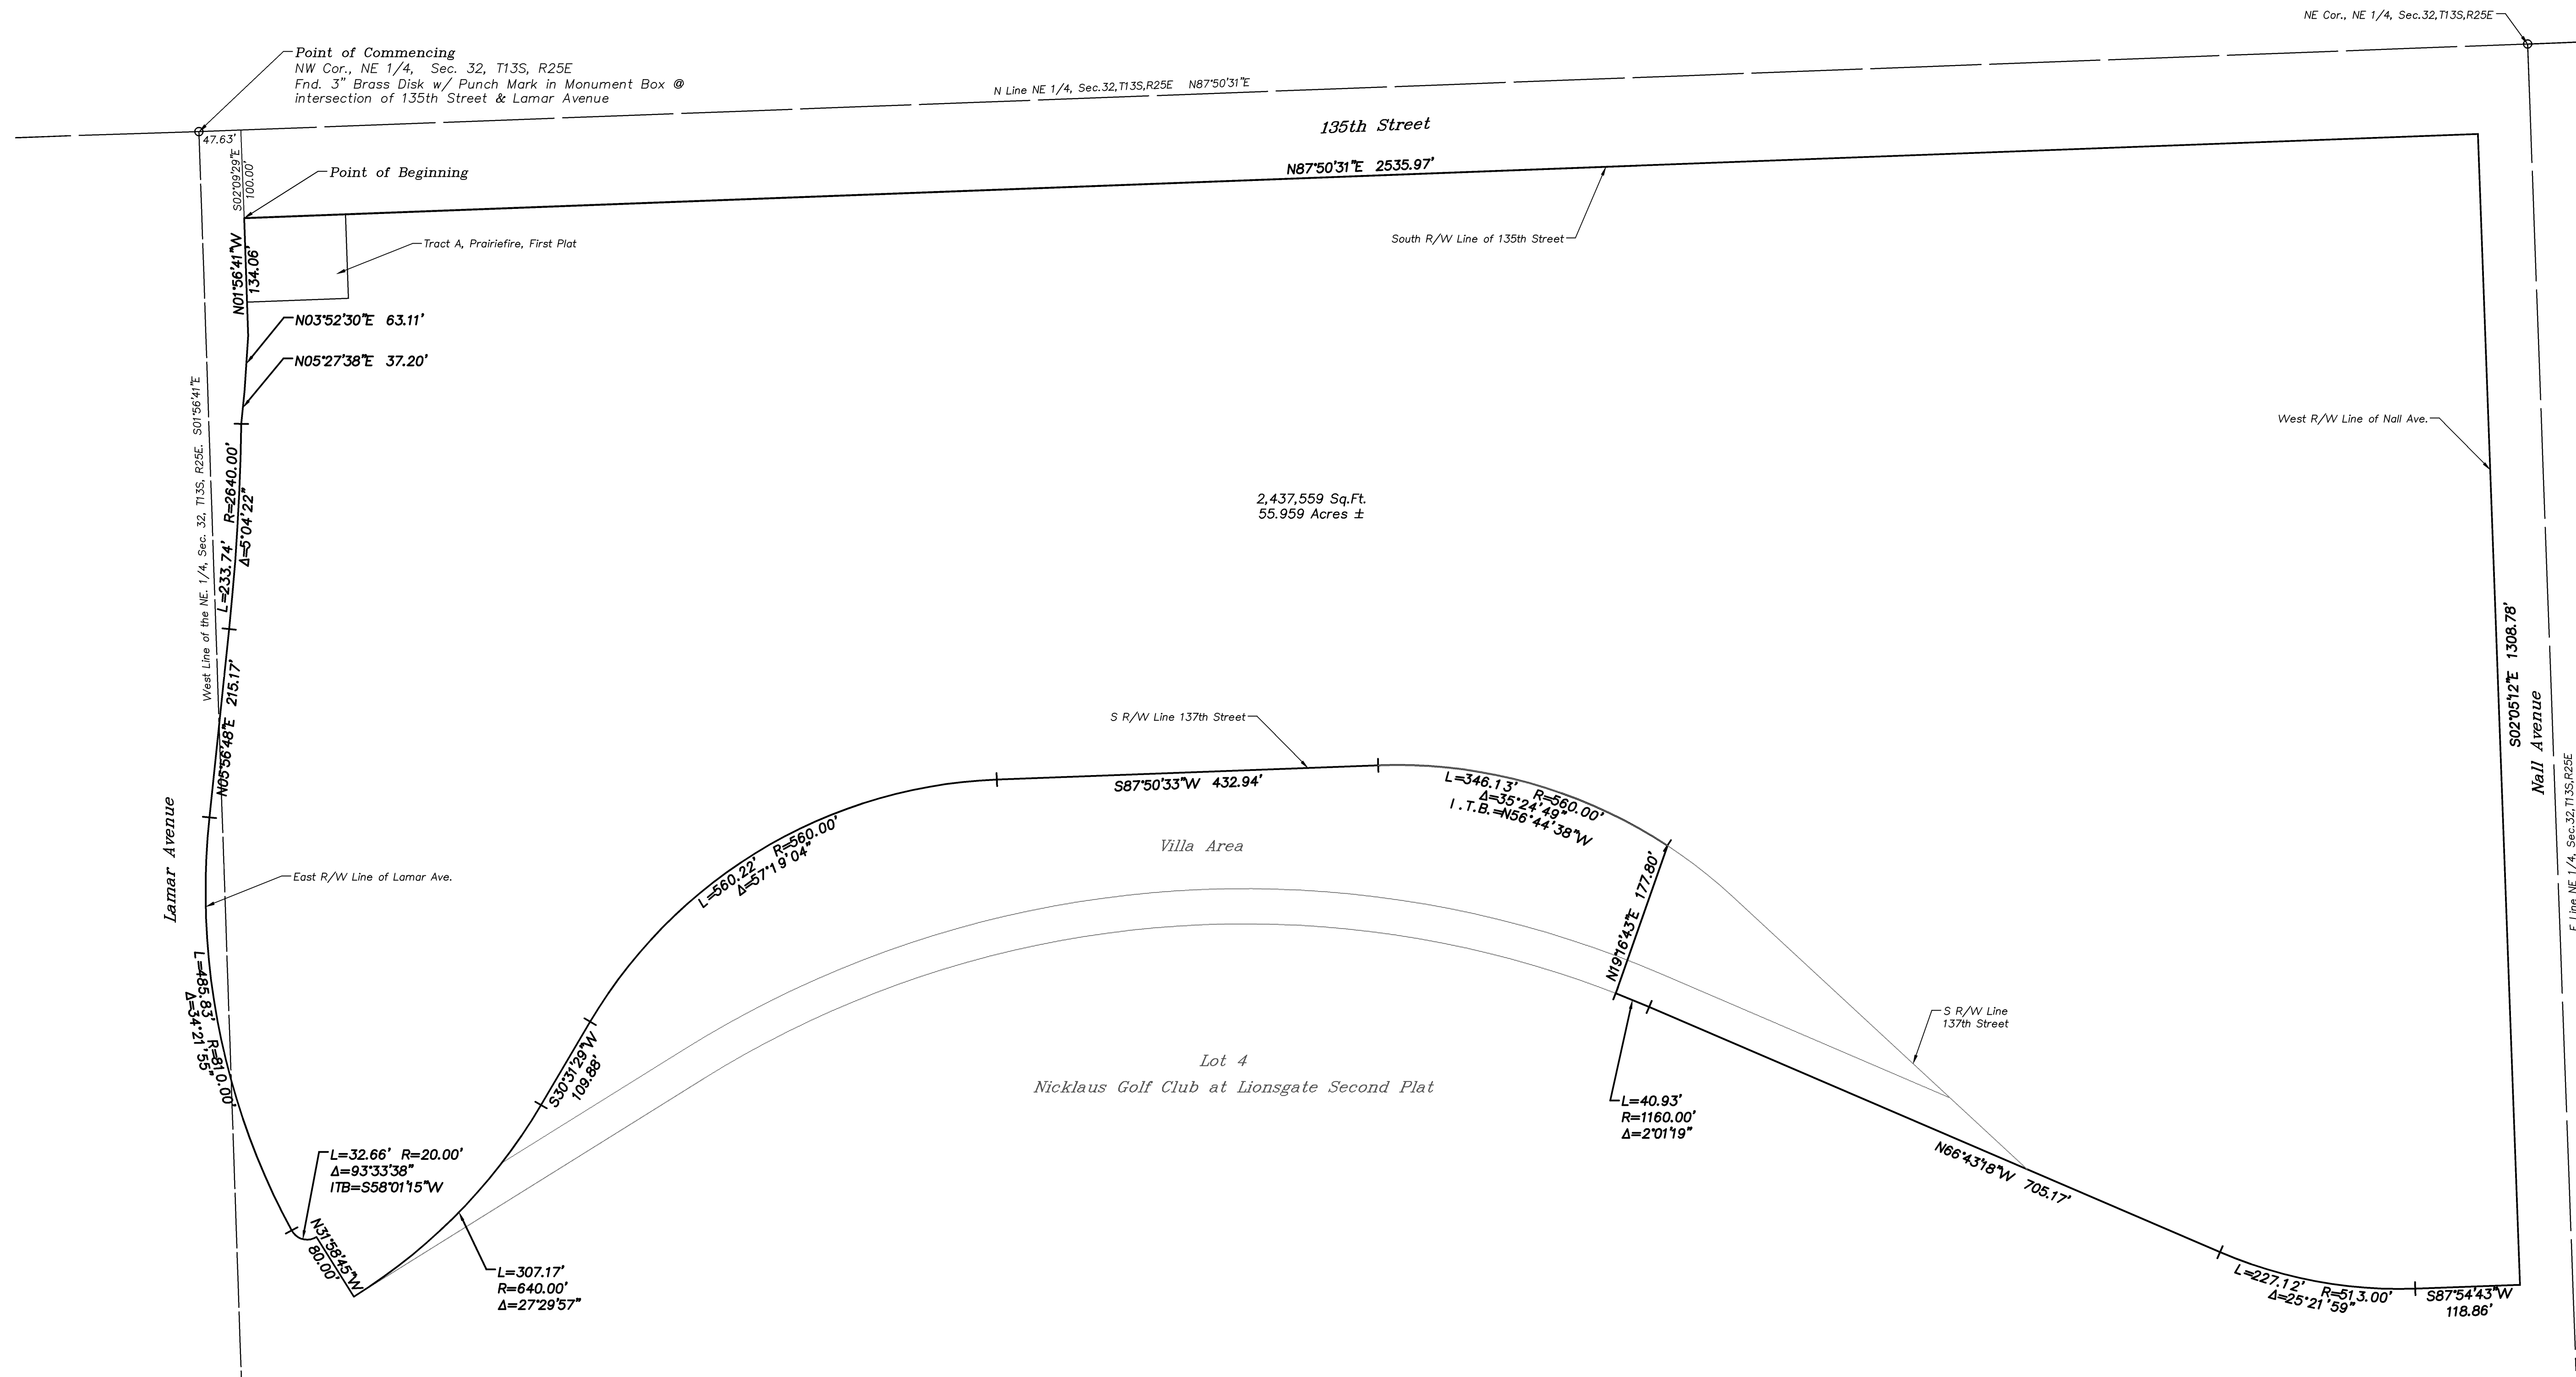

DWG: F:\PROJ\EGIS\20070004\SUB\Master\sets\70004\_EXH4.dwg USER: jhoushman  
 DATE: Jul 01, 2009 4:14pm XREFS: Prairiefire Property Lines-3-31-08 70004\_LFP2

REV. NO.	DATE	REVISIONS DESCRIPTION	BY
1	06/24/08	Original Preparation	MJB
2	07/24/08	Added Second North Line of Lot 4	MJB
3	07/07/08	Added Third E. Revised Project Area	JAMB

STAR BOND PROJECT MAP

PRAIRIEFIRE

OVERLAND PARK, KANSAS

2008

REVISIONS

drawn by: MJB  
 checked by: MEB  
 approved by: MEB  
 QA/QC by: MEB  
 project no.: 2007-0004  
 drawing no.: 70004\_EXH4.dwg  
 date: 08/24/08

**SHEET 1 of 1**

